



CLASSIC CEILINGS


WALLS & CEILINGS ORNAMENTS

902 East Commonwealth Avenue Fullerton, California 92831 United States

Telephone: 800.992.8700 | 714.526.8062 Fax: 714.870.5972

www.classicceilings.com | www.crownmoldings.net

Century Architectural Specialties Wall Niche Dimensions

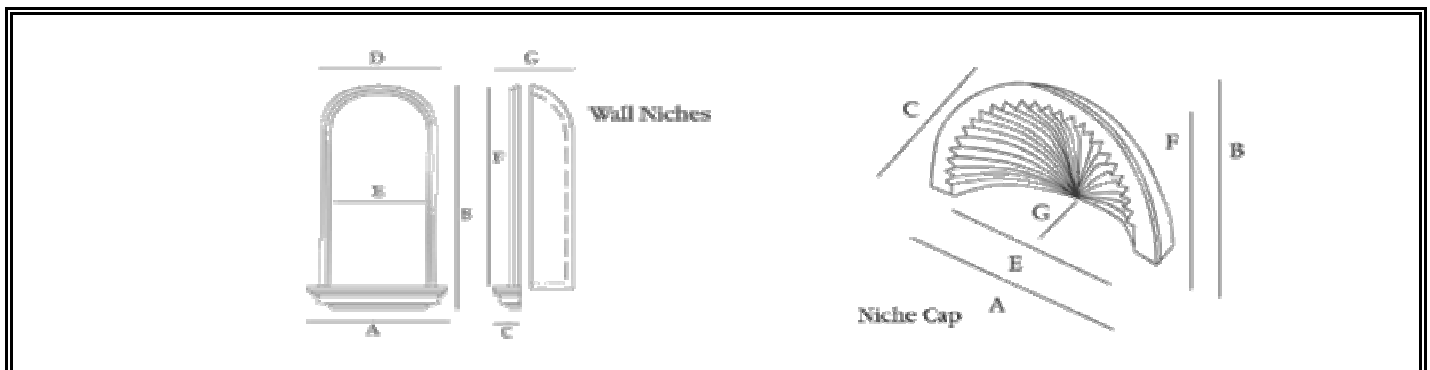

Item #	Mount	A	B	C	D	E	F	G	Rough Opening		
									Width	Height	Depth
NU 1020	Wall	11-1/8"	19-7/8"	3-3/8"	10-3/8"	7-1/4"	16-1/2"	3-1/4"	-	-	-
NU 2030	Recessed	17-5/8"	30-3/4"	4"	17-1/4"	14"	26-7/8"	7-1/2"	15-1/4"	25-3/4"	4"
NU 3030	Frame	16-1/2"	29-3/4"	4-1/4"	15-1/2"	10-1/2"	24-5/8"	4-1/4"	-	-	-
NU 4030	Recessed	16-3/8"	30"	4-3/8"	10-1/2"	10-3/8"	24-5/8"	8-1/8"	13"	24-1/8"	4"
NU 4045	Recessed	27-1/4"	45"	4"	26"	20-1/2"	39-7/8"	11-3/8"	21-1/4"	37-1/2"	7-1/2"
NU 5030	Recessed	21-3/4"	39-1/4"	5-3/4"	20-1/2"	14-5/8"	31-3/4"	9-1/2"	17-1/8"	31-1/4"	4"
NU 6052	Recessed	25-1/8"	51-1/8"	6-3/4"	22-1/4"	17-1/2"	42-5/8"	13-1/4"	19-1/4"	40"	6-1/2"
NU 5019	Cap	37-3/8"	18-1/4"	10-3/8"	-	31-1/8"	14-3/4"	9-1/2"	33-1/4"	16-5/8"	9-1/2"